




ELEVATION A
SCALE 1:50

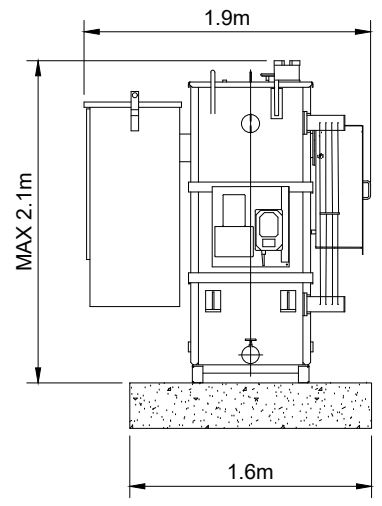


ELEVATION B
SCALE 1:50

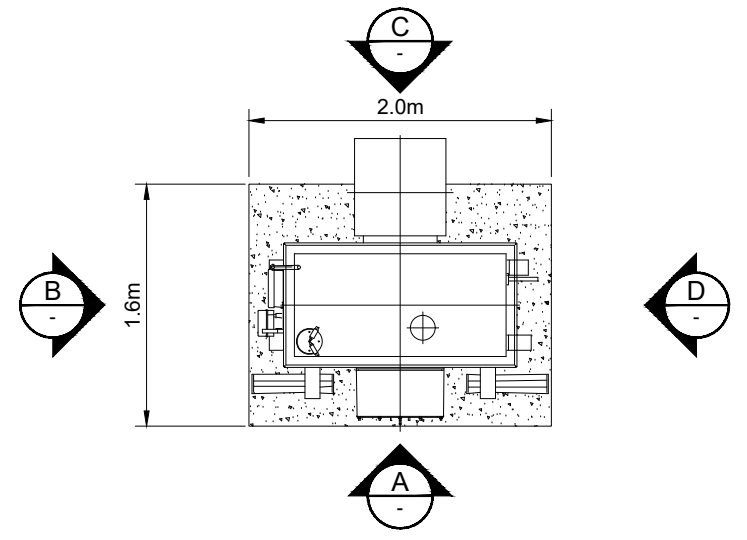


PLAN
SCALE 1:50

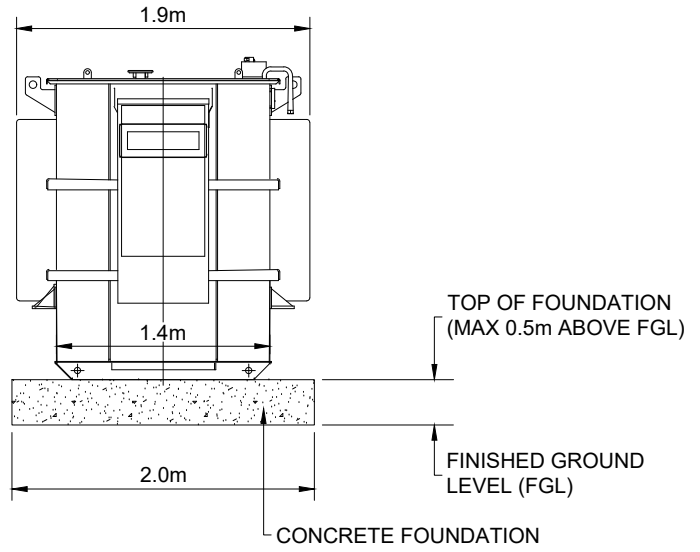

ELEVATION C
SCALE 1:50

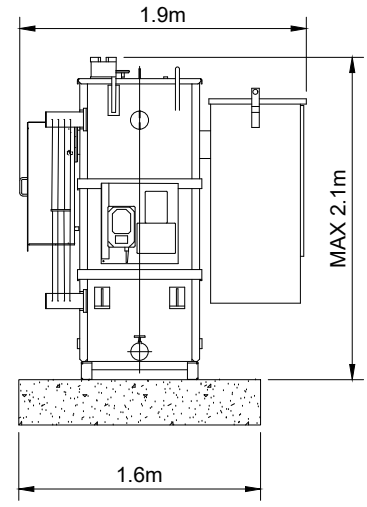

ELEVATION D
SCALE 1:50

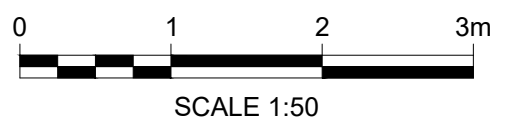

- NOTES:**
1. ALL DIMENSIONS ARE MAXIMUM ANTICIPATED AND SUBJECT TO DETAILED DESIGN.
 2. FOUNDATION HEIGHTS SUBJECT TO DETAIL DESIGN.

1	BM	DC	JF	2023-02-22	FIRST ISSUE
ISSUE	DRAWN	CHKD	APPD	DATE	REVISION NOTES
PURPOSE					COORDINATES
PLANNING					N/A
SCALE				1:50 @A3	DATUM
					N/A
LAYOUT DRAWING					T-LAYOUT NO
N/A					N/A
PROJECT TITLE					
HOLMSTON FARM					
DRAWING TITLE					
AUXILIARY TRANSFORMER					
RES DRAWING NUMBER					REV
04874-RES-SUB-DR-PT-001					1
THIS DRAWING IS THE PROPERTY OF RENEWABLE ENERGY SYSTEMS LIMITED AND NO REPRODUCTION MAY BE MADE IN WHOLE OR IN PART WITHOUT PERMISSION					
				BEAUFORT COURT, EGG FARM LANE, KINGS LANGLEY, HERTS WD4 8LR, UK TEL +44 (0) 1923 299200 WWW.RES-GROUP.COM	