




PLAN  
SCALE 1:50

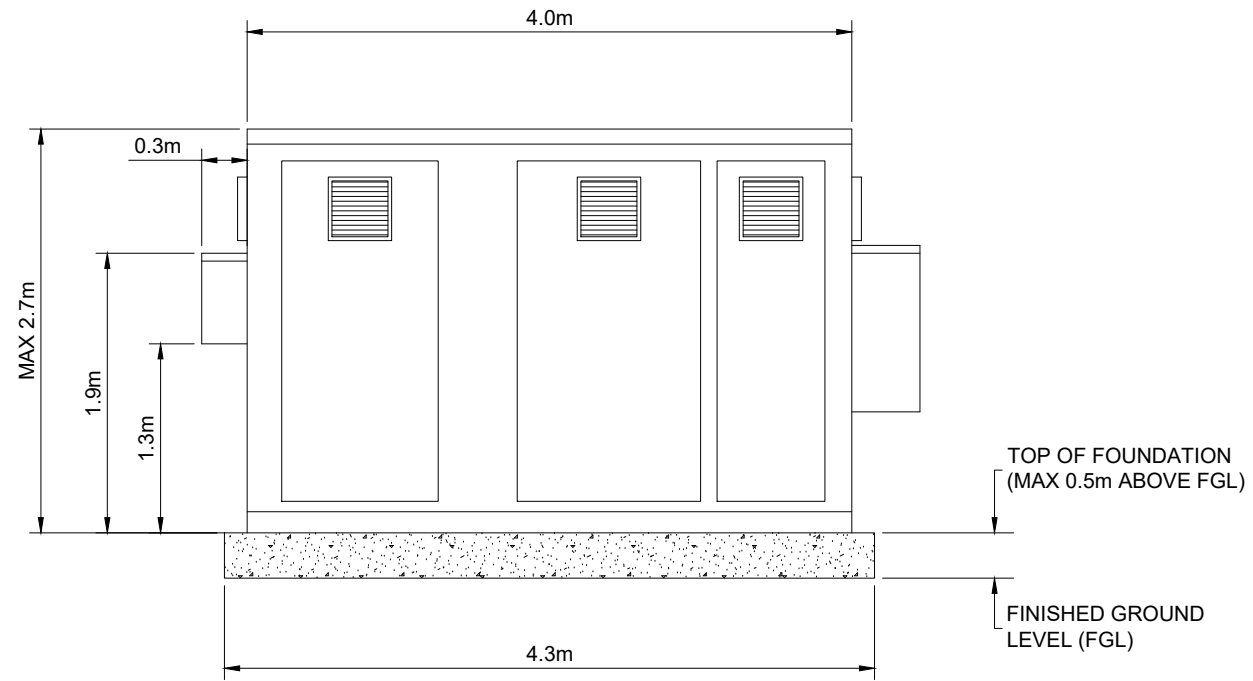


ELEVATION A  
SCALE 1:50

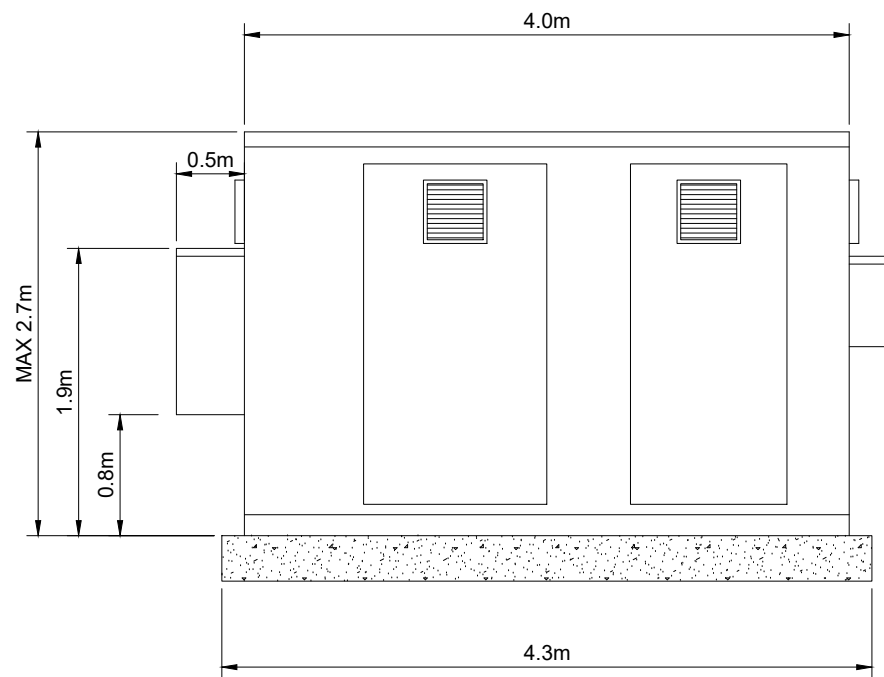


ELEVATION B  
SCALE 1:50

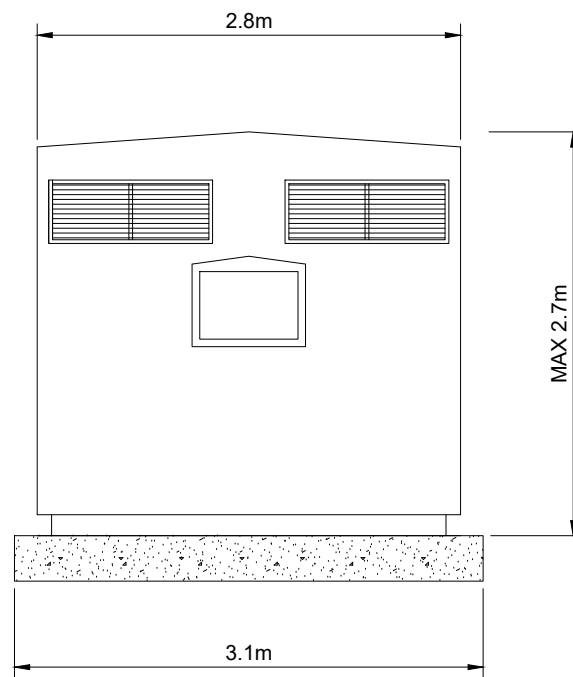

ELEVATION C  
SCALE 1:50

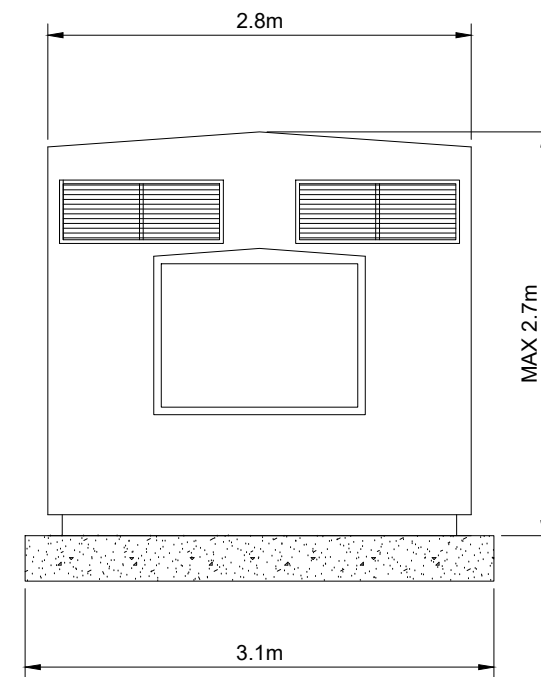

ELEVATION D  
SCALE 1:50

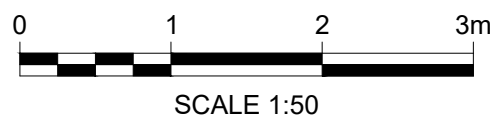

NOTES:

1. ALL DIMENSIONS ARE MAXIMUM ANTICIPATED AND SUBJECT TO DETAILED DESIGN.
2. SUITABLE SAFETY SIGNAGE FOR HV ELECTRICAL INSTALLATION TO BE INSTALLED ON DOORS.
3. FOUNDATION HEIGHTS SUBJECT TO DETAIL DESIGN.
4. EQUIPMENT SHOWN IS INDICATIVE, SUBJECT TO FINAL SUPPLIER DETAILS.

1	BM	DC	JF	2023-02-22	FIRST ISSUE
ISSUE	DRAWN	CHKD	APPD	DATE	REVISION NOTES
PURPOSE					COORDINATES
PLANNING					N/A
SCALE				DATUM	N/A
1:50 @A3				T-LAYOUT NO	N/A
LAYOUT DRAWING					N/A
PROJECT TITLE					HOLMSTON FARM

DRAWING TITLE	
GRID COMPLIANCE EQUIPMENT	
RES DRAWING NUMBER	REV
04874-RES-SUB-DR-PT-002	1

THIS DRAWING IS THE PROPERTY OF RENEWABLE ENERGY SYSTEMS LIMITED AND NO REPRODUCTION MAY BE MADE IN WHOLE OR IN PART WITHOUT PERMISSION



BEAUFORT COURT,  
EGG FARM LANE,  
KINGS LANGLEY,  
HERTS WD4 8LR, UK  
TEL +44 (0) 1923 299200  
WWW.RES-GROUP.COM