




1 2 3 4 5 6 7 8 9 10

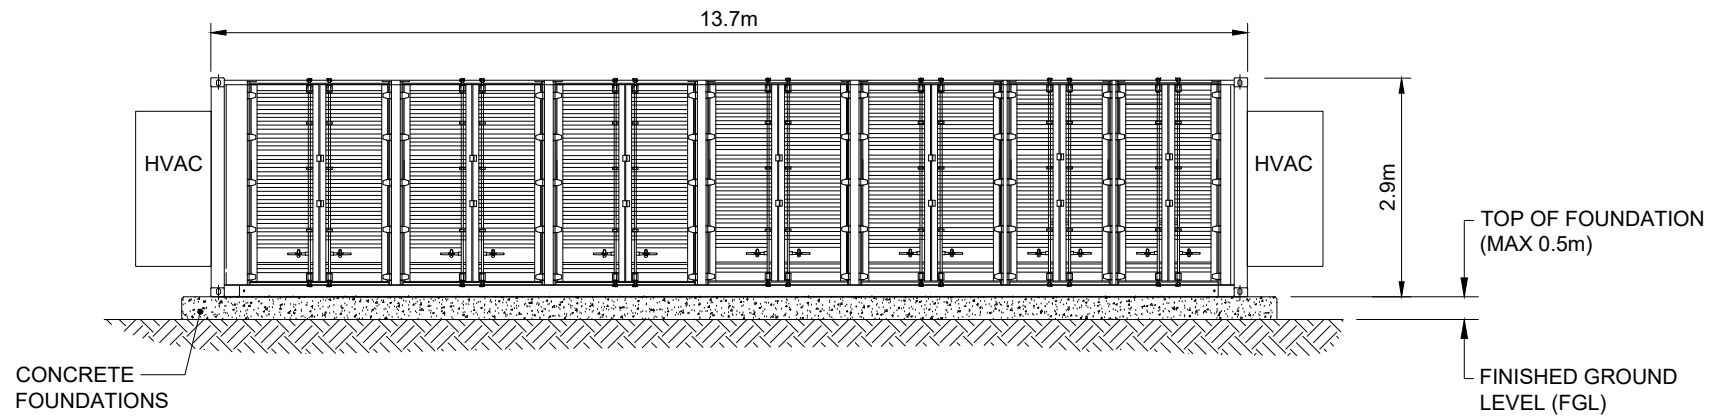


**ELEVATION A**  
SCALE 1:100

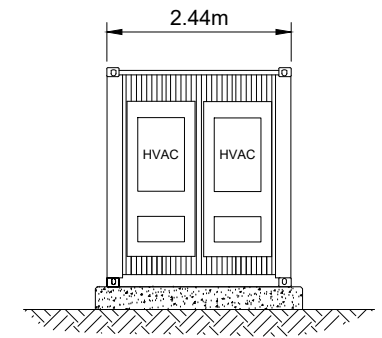


**ELEVATION C**  
SCALE 1:100

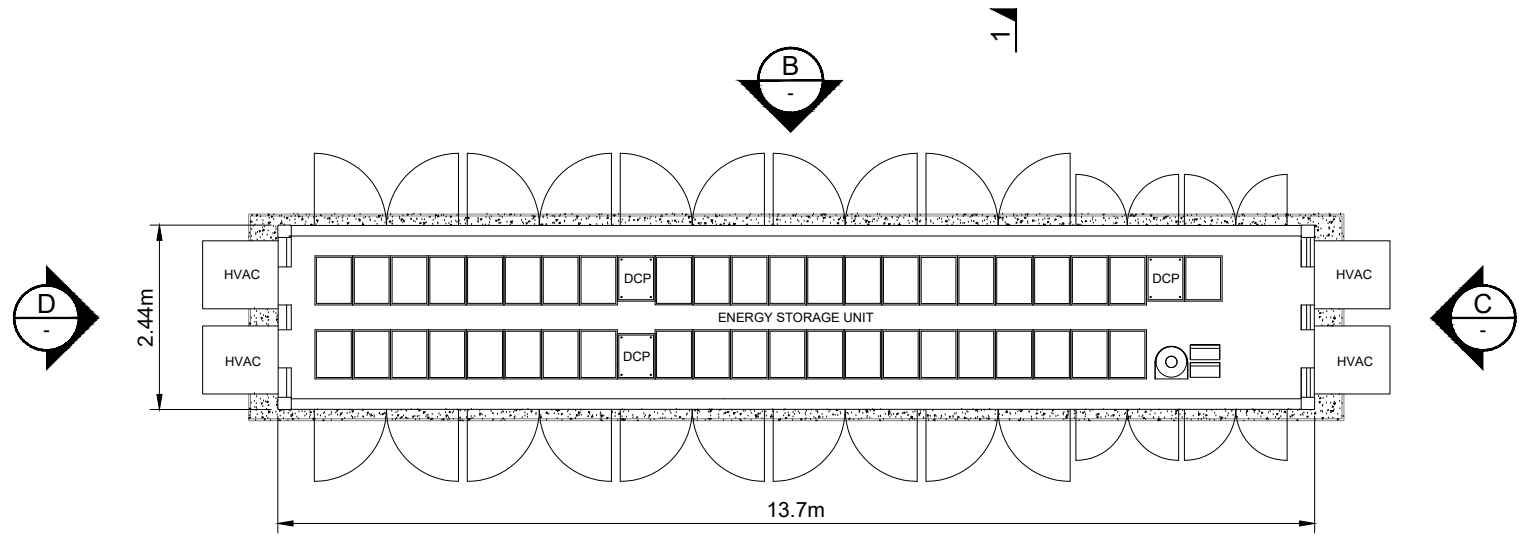


**PLAN**  
SCALE 1:100

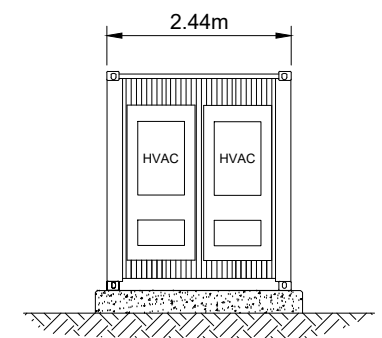


**ELEVATION D**  
SCALE 1:100

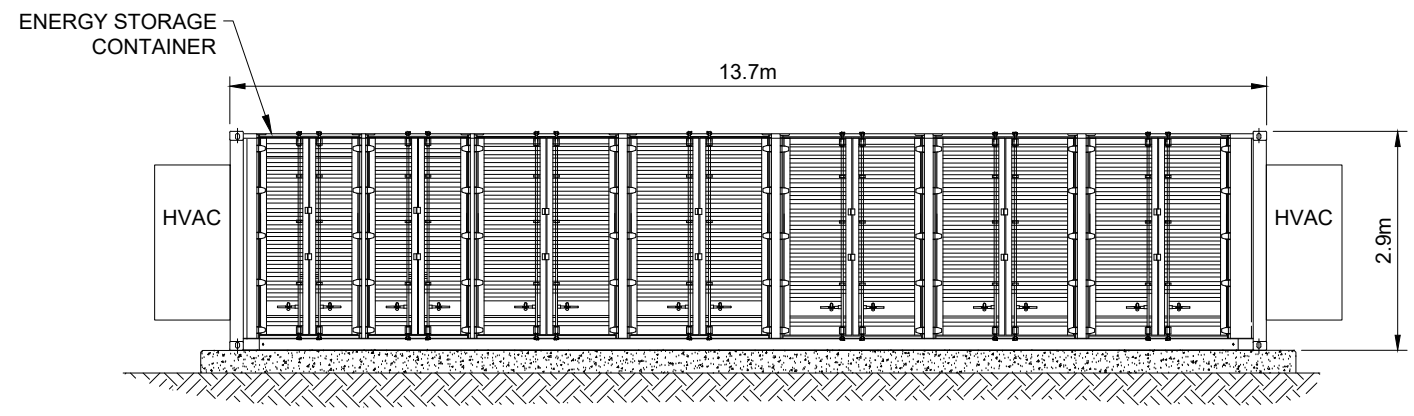

**ELEVATION B**  
SCALE 1:100

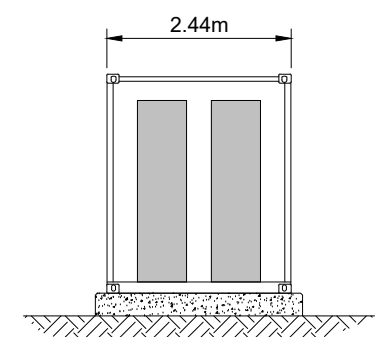

**SECTION 1-1**  
SCALE 1:100

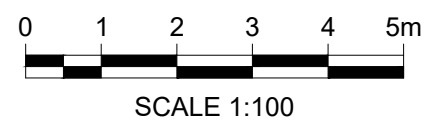

SCALE 1:100

**NOTES:**

1. ALL DIMENSIONS ARE IN METRES UNLESS OTHERWISE STATED.
2. THE LOCATION AND SIZE OF ENERGY STORAGE UNITS WITHIN THE CONTAINER TO BE DETERMINED AT DETAILED DESIGN STAGE.
3. FINISH TO BE WHITE OR GREY
4. LOCATION OF DOORS IS INDICATIVE ONLY. ACCESS TO BATTERIES MAY BE EXTERNAL FROM SIDE DOORS.
5. BATTERY CONTAINER FOUNDATIONS ARE INDICATIVE ONLY AND SUBJECT TO DETAILED DESIGN.

**CONTAINER OPTION**  
SHEET 1 OF 2

1	BM	DC	JF	2023-02-22	FIRST ISSUE
ISSUE	DRAWN	CHKD	APPD	DATE	REVISION NOTES
PURPOSE					COORDINATES
PLANNING					N/A
SCALE					DATUM
1:100 @A3					N/A
LAYOUT DRAWING					T-LAYOUT NO
N/A					N/A

PROJECT TITLE  
**HOLMSTON FARM**

DRAWING TITLE  
**BATTERY ENCLOSURE**

RES DRAWING NUMBER  
**04874-RES-BAT-DR-PT-001**




REV  
**1**

THIS DRAWING IS THE PROPERTY OF RENEWABLE ENERGY SYSTEMS LIMITED AND NO REPRODUCTION MAY BE MADE IN WHOLE OR IN PART WITHOUT PERMISSION



BEAUFORT COURT,  
EGG FARM LANE,  
KINGS LANGLEY,  
HERTS WD4 8LR, UK  
TEL +44 (0) 1923 299200  
WWW.RES-GROUP.COM

1 2 3 4 5 6 7 8 9 10

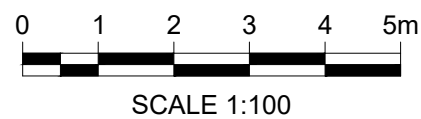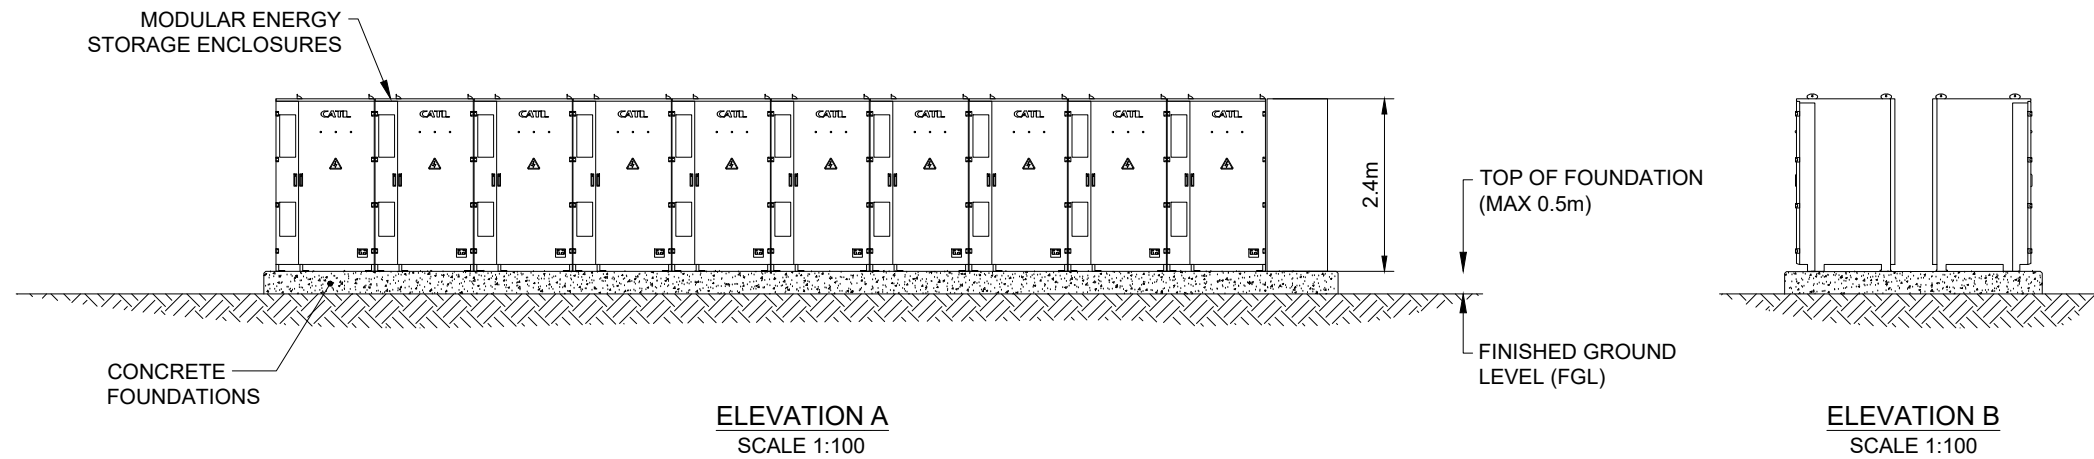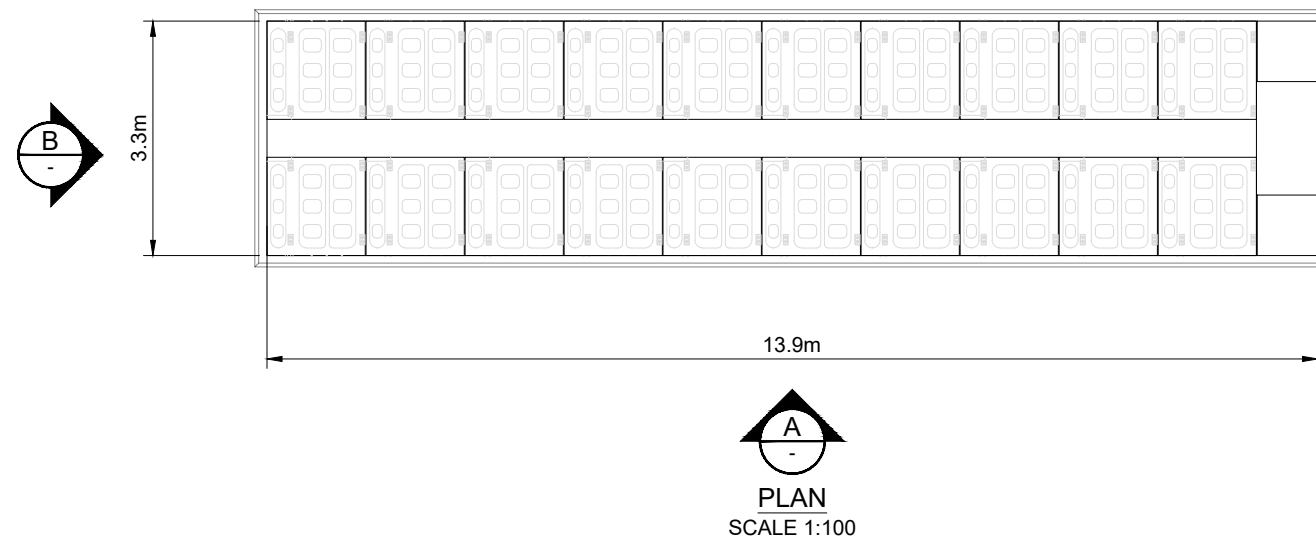

NOTES:

1. ALL DIMENSIONS ARE IN METERS UNLESS OTHERWISE STATED.
2. FINISH TO BE WHITE.
3. BATTERY CONTAINER FOUNDATIONS ARE INDICATIVE ONLY AND SUBJECT TO DETAILED DESIGN.
4. DIMENSION ARE APPROXIMATE & MAXIMUM, SUBJECT TO DETAILED DESIGN.

MODULAR OPTION  
SHEET 2 OF 2

1	BM	DC	JF	2023-02-22	FIRST ISSUE
ISSUE	DRAWN	CHKD	APPD	DATE	REVISION NOTES
PURPOSE PLANNING					COORDINATES N/A
SCALE 1:100 @A3					DATUM N/A
LAYOUT DRAWING N/A					T-LAYOUT NO N/A

PROJECT TITLE  
**HOLMSTON FARM**

DRAWING TITLE  
**BATTERY ENCLOSURE**

RES DRAWING NUMBER  
**04874-RES-BAT-DR-PT-001**

REV  
**1**

THIS DRAWING IS THE PROPERTY OF RENEWABLE ENERGY SYSTEMS LIMITED AND NO REPRODUCTION MAY BE MADE IN WHOLE OR IN PART WITHOUT PERMISSION



BEAUFORT COURT,  
EGG FARM LANE,  
KINGS LANGLEY,  
HERTS WD4 8LR, UK  
TEL +44 (0) 1923 299200  
WWW.RES-GROUP.COM