
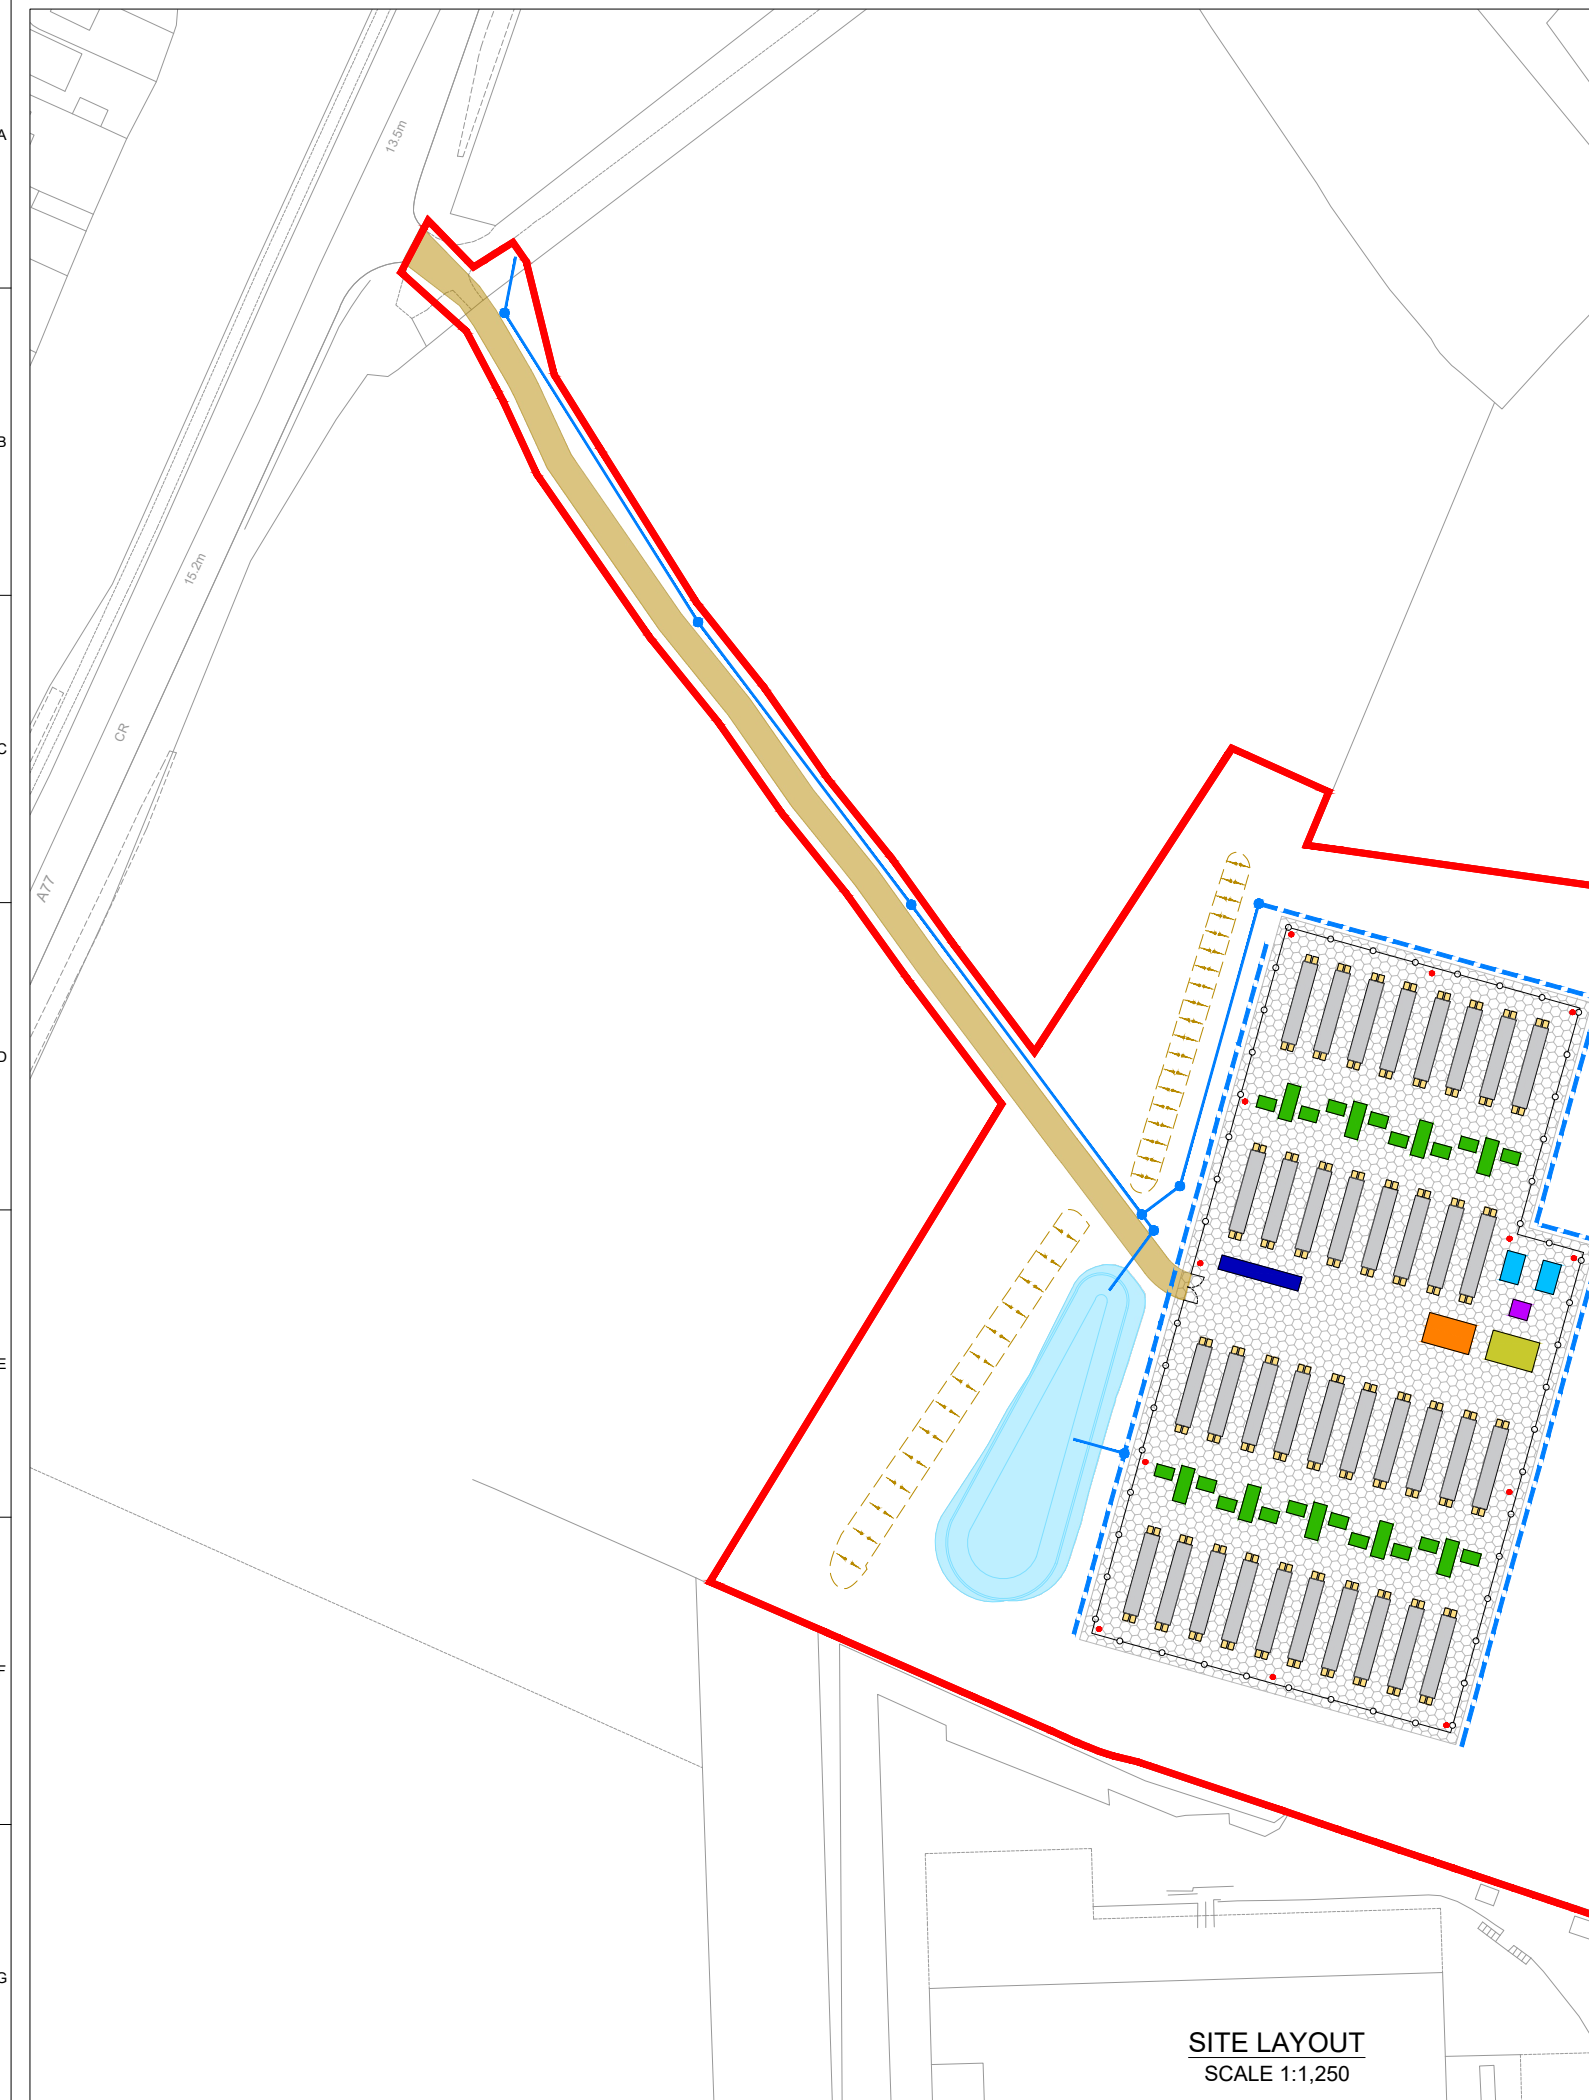
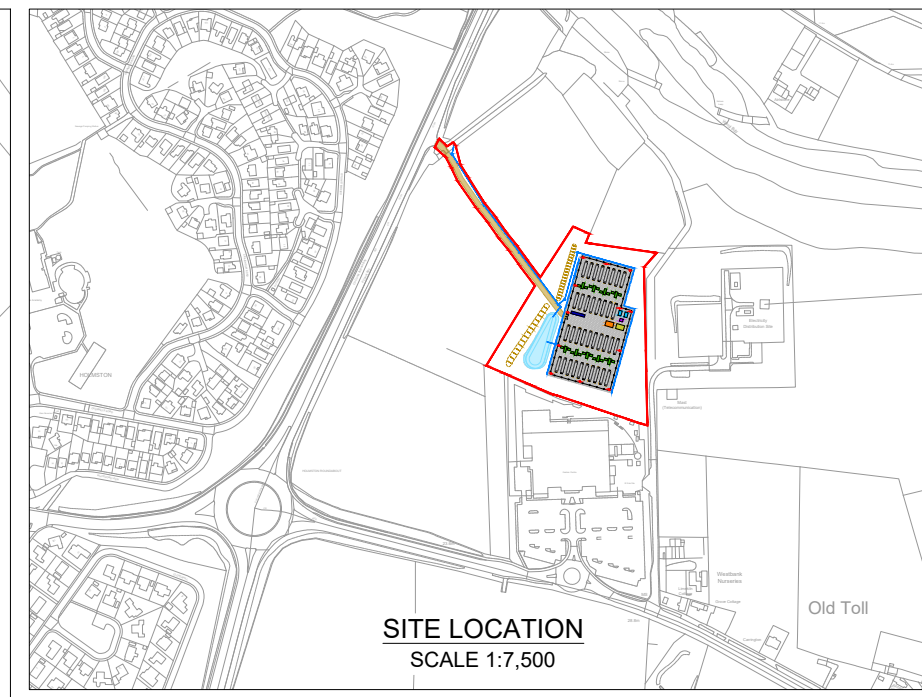


- KEY:**
- RED LINE BOUNDARY
(DENOTED BY OUTSIDE EDGE OF THE LINE)
 - BATTERY CONTAINERS
 - HVAC UNIT
 - DNO SUBSTATION
 - CLIENT SUBSTATION
 - AUXILIARY TRANSFORMER
 - GRID COMPLIANCE EQUIPMENT
 - + PCS / TRANSFORMER
 - SPARES CONTAINER
 - ACOUSTIC FENCING UP TO 3m IN HEIGHT
 - ACCESS TRACK
 - SURFACE FINISH TYPICALLY COMPRISING STONE OR ASPHALT
 - CCTV & LIGHTING
 - FILTER DRAIN
 - SURFACE WATER DRAINAGE
 - DRAINAGE BASIN
 - PROPOSED BUND

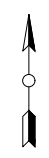

NOTES:

1. EQUIPMENT DETAILS AND CONFIGURATION WITHIN THE ENERGY STORAGE COMPOUND ARE INDICATIVE AND SUBJECT TO DETAILED DESIGN.
2. EXACT LOCATION OF SURFACE WATER DRAINAGE IS INDICATIVE AND SUBJECT TO DETAILED DESIGN.

2	BM	DC	JF	2023-02-24	UPDATED NOTES
1	BM	DC	JF	2023-02-24	FIRST ISSUE
ISSUE DRAWN CHKD APPD DATE					REVISION NOTES

PURPOSE PLANNING	COORDINATES OSGB 1936
SCALE AS SHOWN @A3	DATUM N/A
LAYOUT DRAWING N/A	T-LAYOUT NO N/A

PROJECT TITLE
HOLMSTON FARM

DRAWING TITLE
INFRASTRUCTURE LAYOUT

RES DRAWING NUMBER 04874-RES-LAY-DR-PT-001	REV 2
--	-----------------

THIS DRAWING IS THE PROPERTY OF RENEWABLE ENERGY SYSTEMS LIMITED AND NO REPRODUCTION MAY BE MADE IN WHOLE OR IN PART WITHOUT PERMISSION

BEAUFORT COURT,
 EGG FARM LANE,
 KINGS LANGLEY,
 HERTS WD4 8LR, UK
 TEL +44 (0) 1923 299200
 WWW.RES-GROUP.COM